


① EAST  
1/4" = 1'-0"

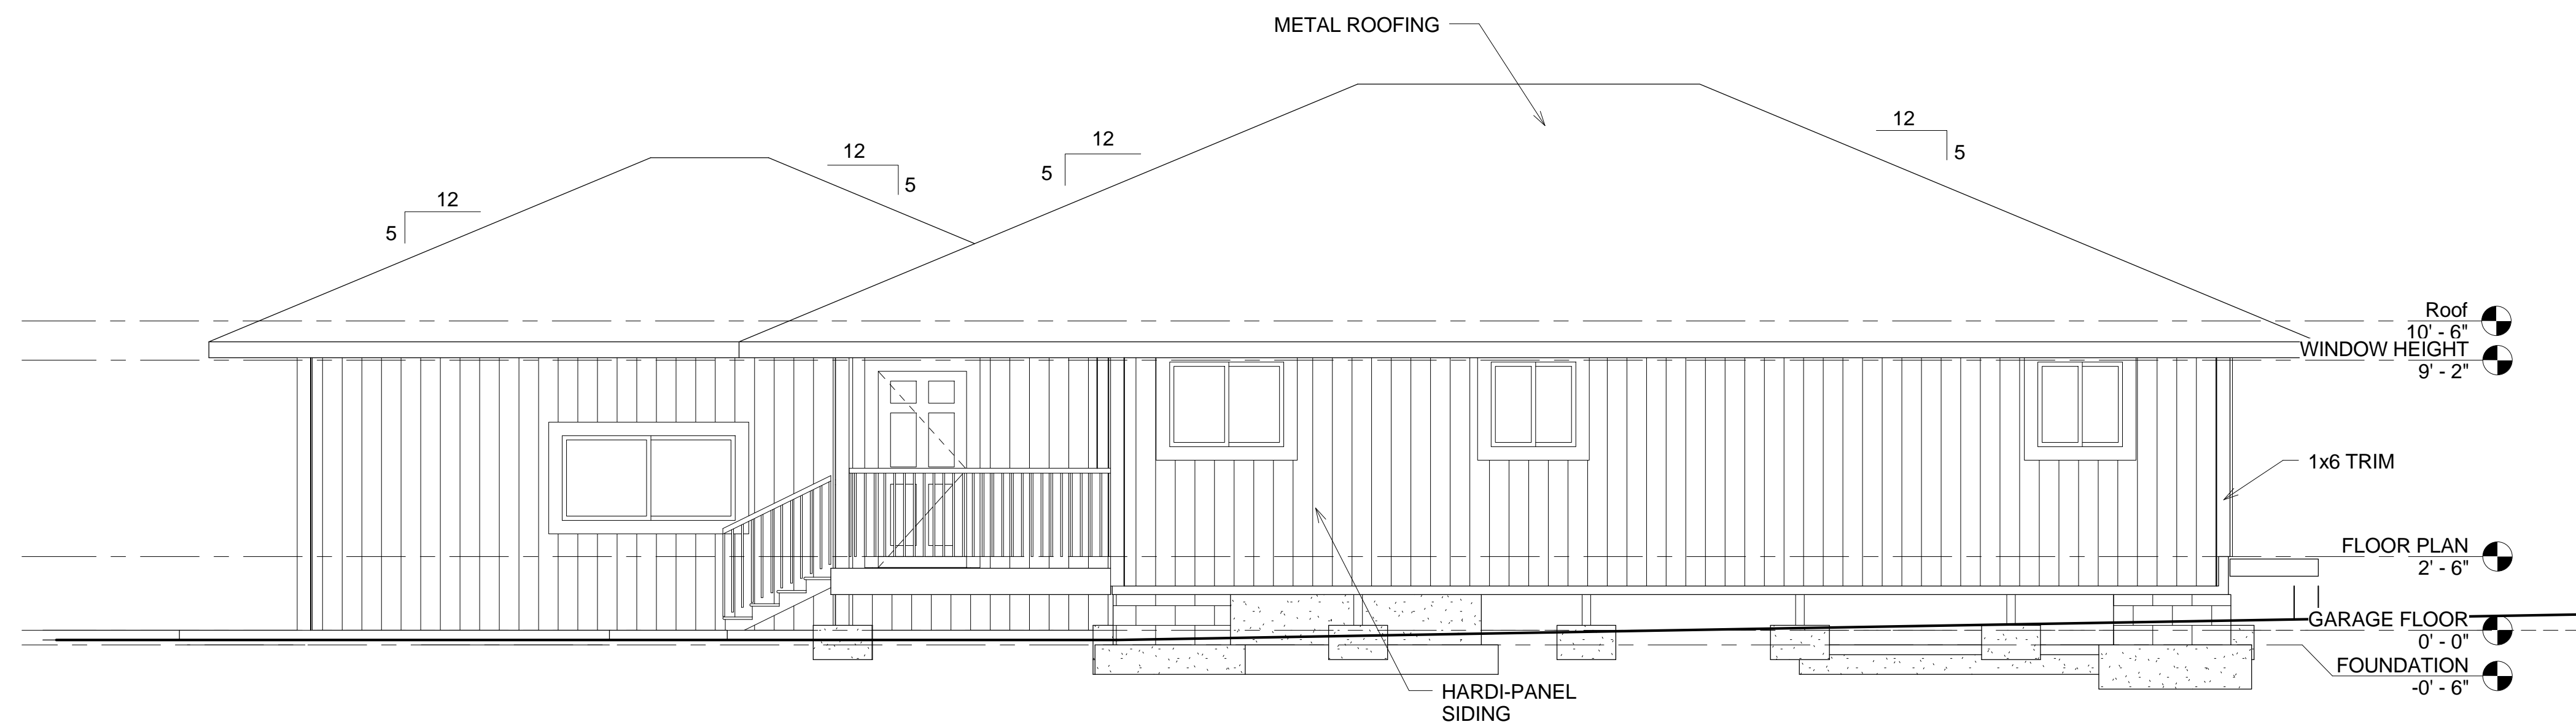


② NORTH  
1/4" = 1'-0"

REV.	DESCRIPTION	DATE


SHEET TITLE: EXTERIOR ELEVATIONS

PROJECT NO: 2006016  
 DATE: 9/12/06  
 DRAWN BY: Author  
 SCALE: 1/4" = 1'-0"  
 SHEET NO.:

**A2.1**

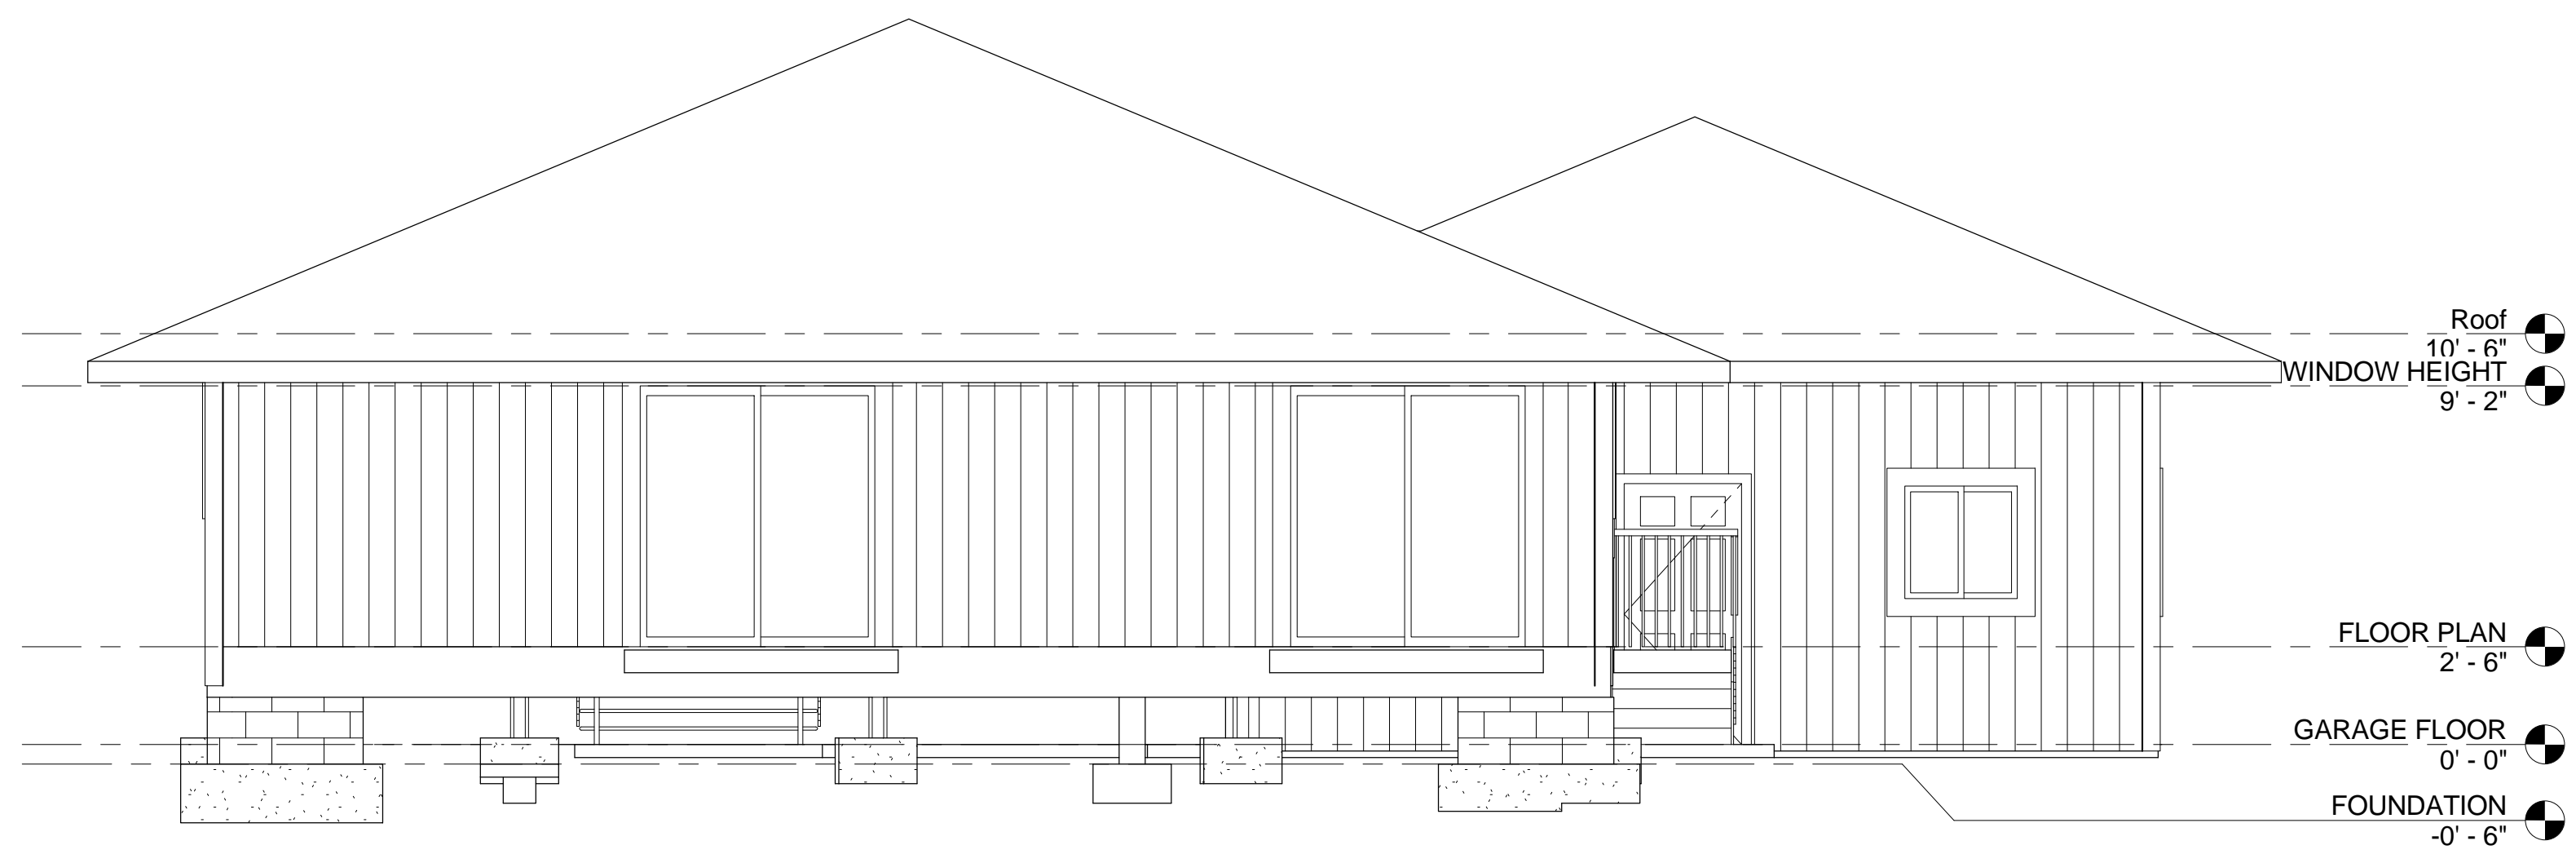

① WEST  
1/4" = 1'-0"

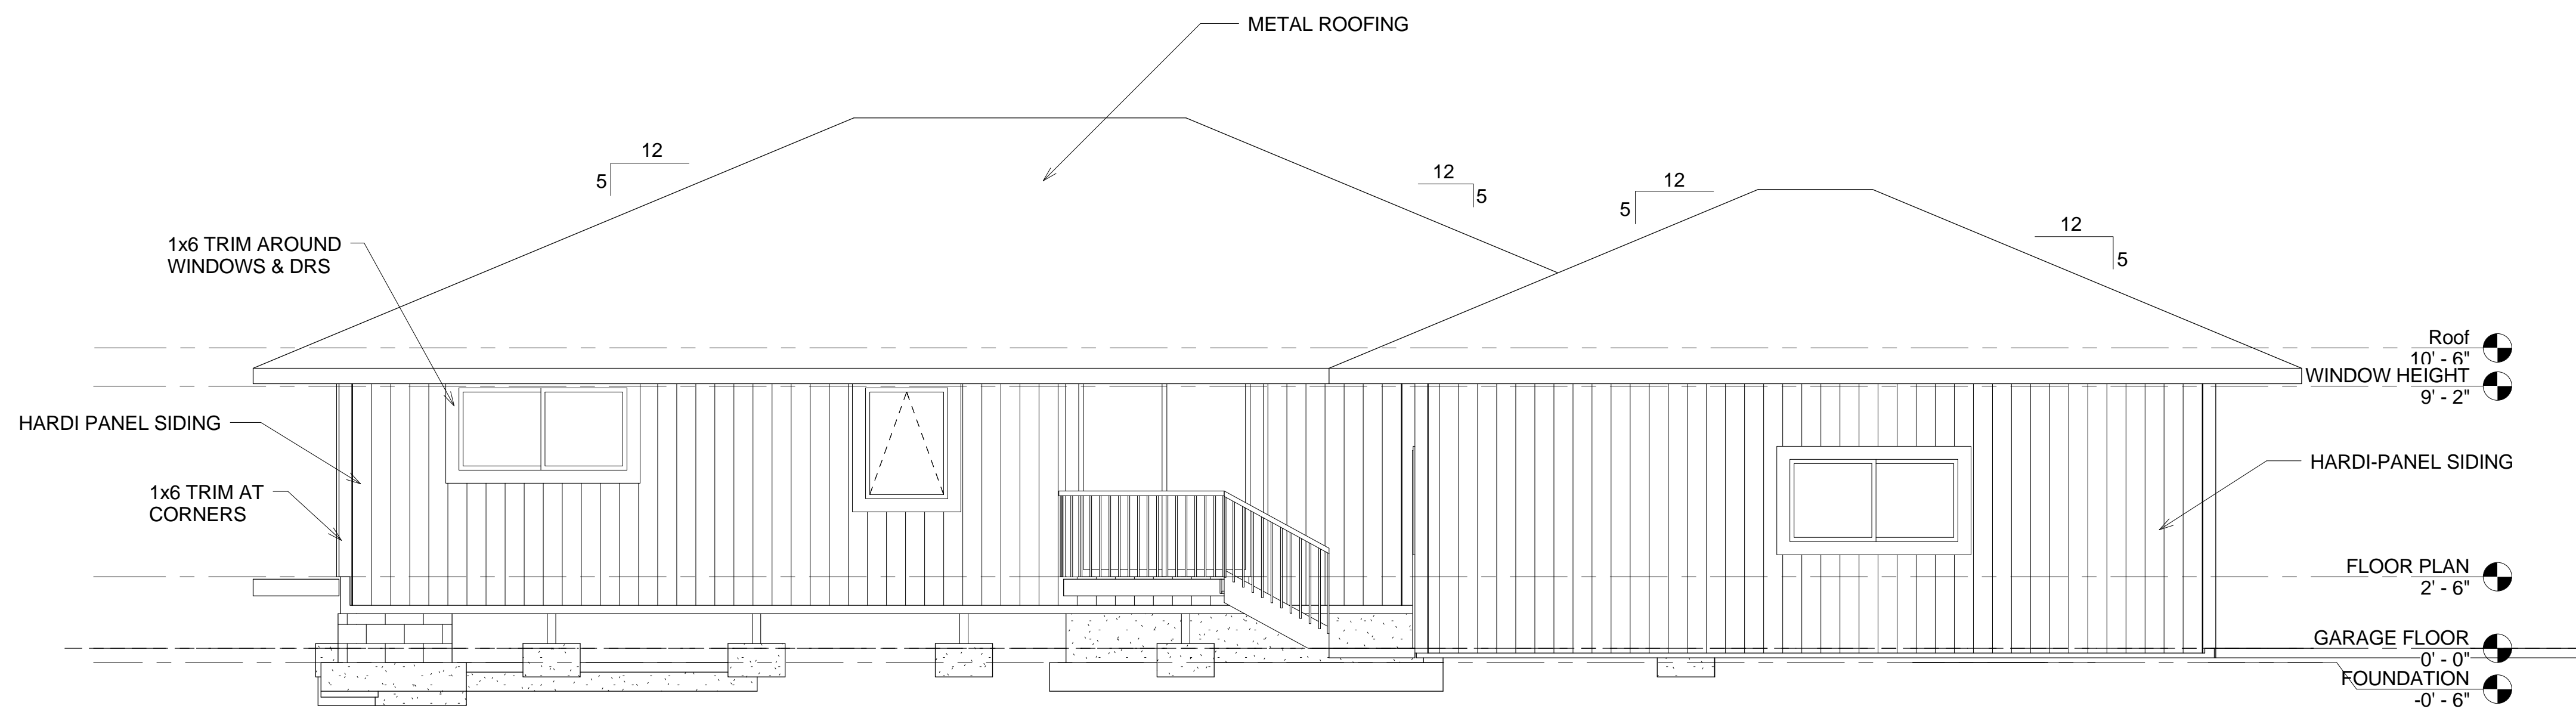

② SOUTH  
1/4" = 1'-0"

REV.	DESCRIPTION	DATE

SHEET TITLE: EXTERIOR ELEVATIONS

PROJECT NO: 2006016

DATE: 9/12/06

DRAWN BY: Author

SCALE: 1/4" = 1'-0"

SHEET NO.:

**A2.2**