


FRONT ELEVATION

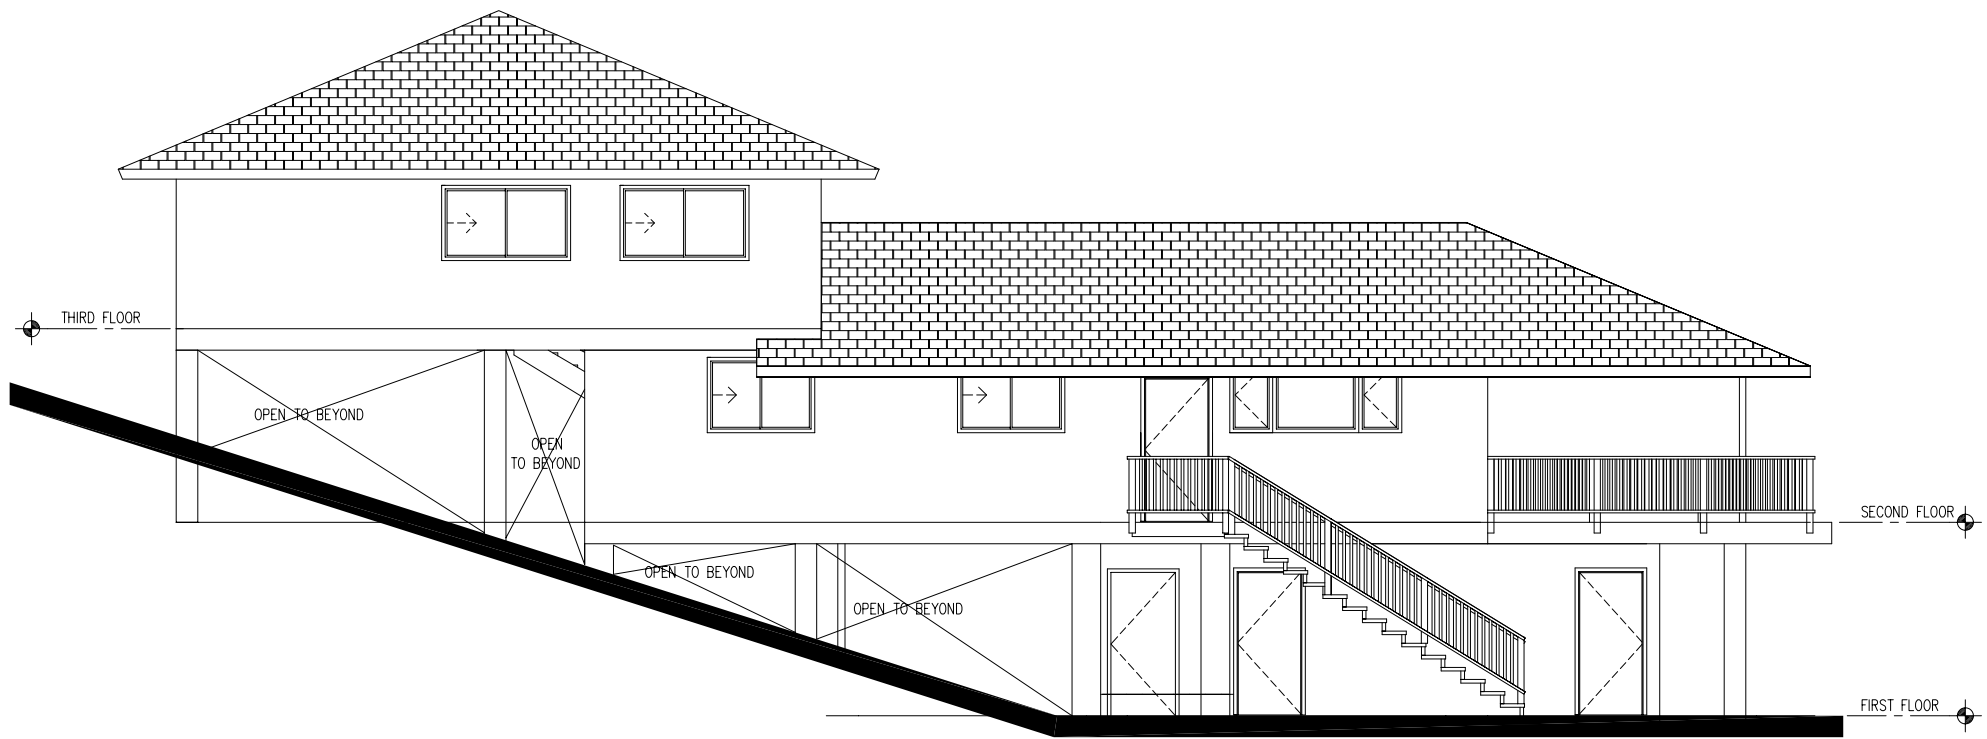

LEFT ELEVATION