


1 BUILDING SECTION 1  
3/8" = 1'-0"

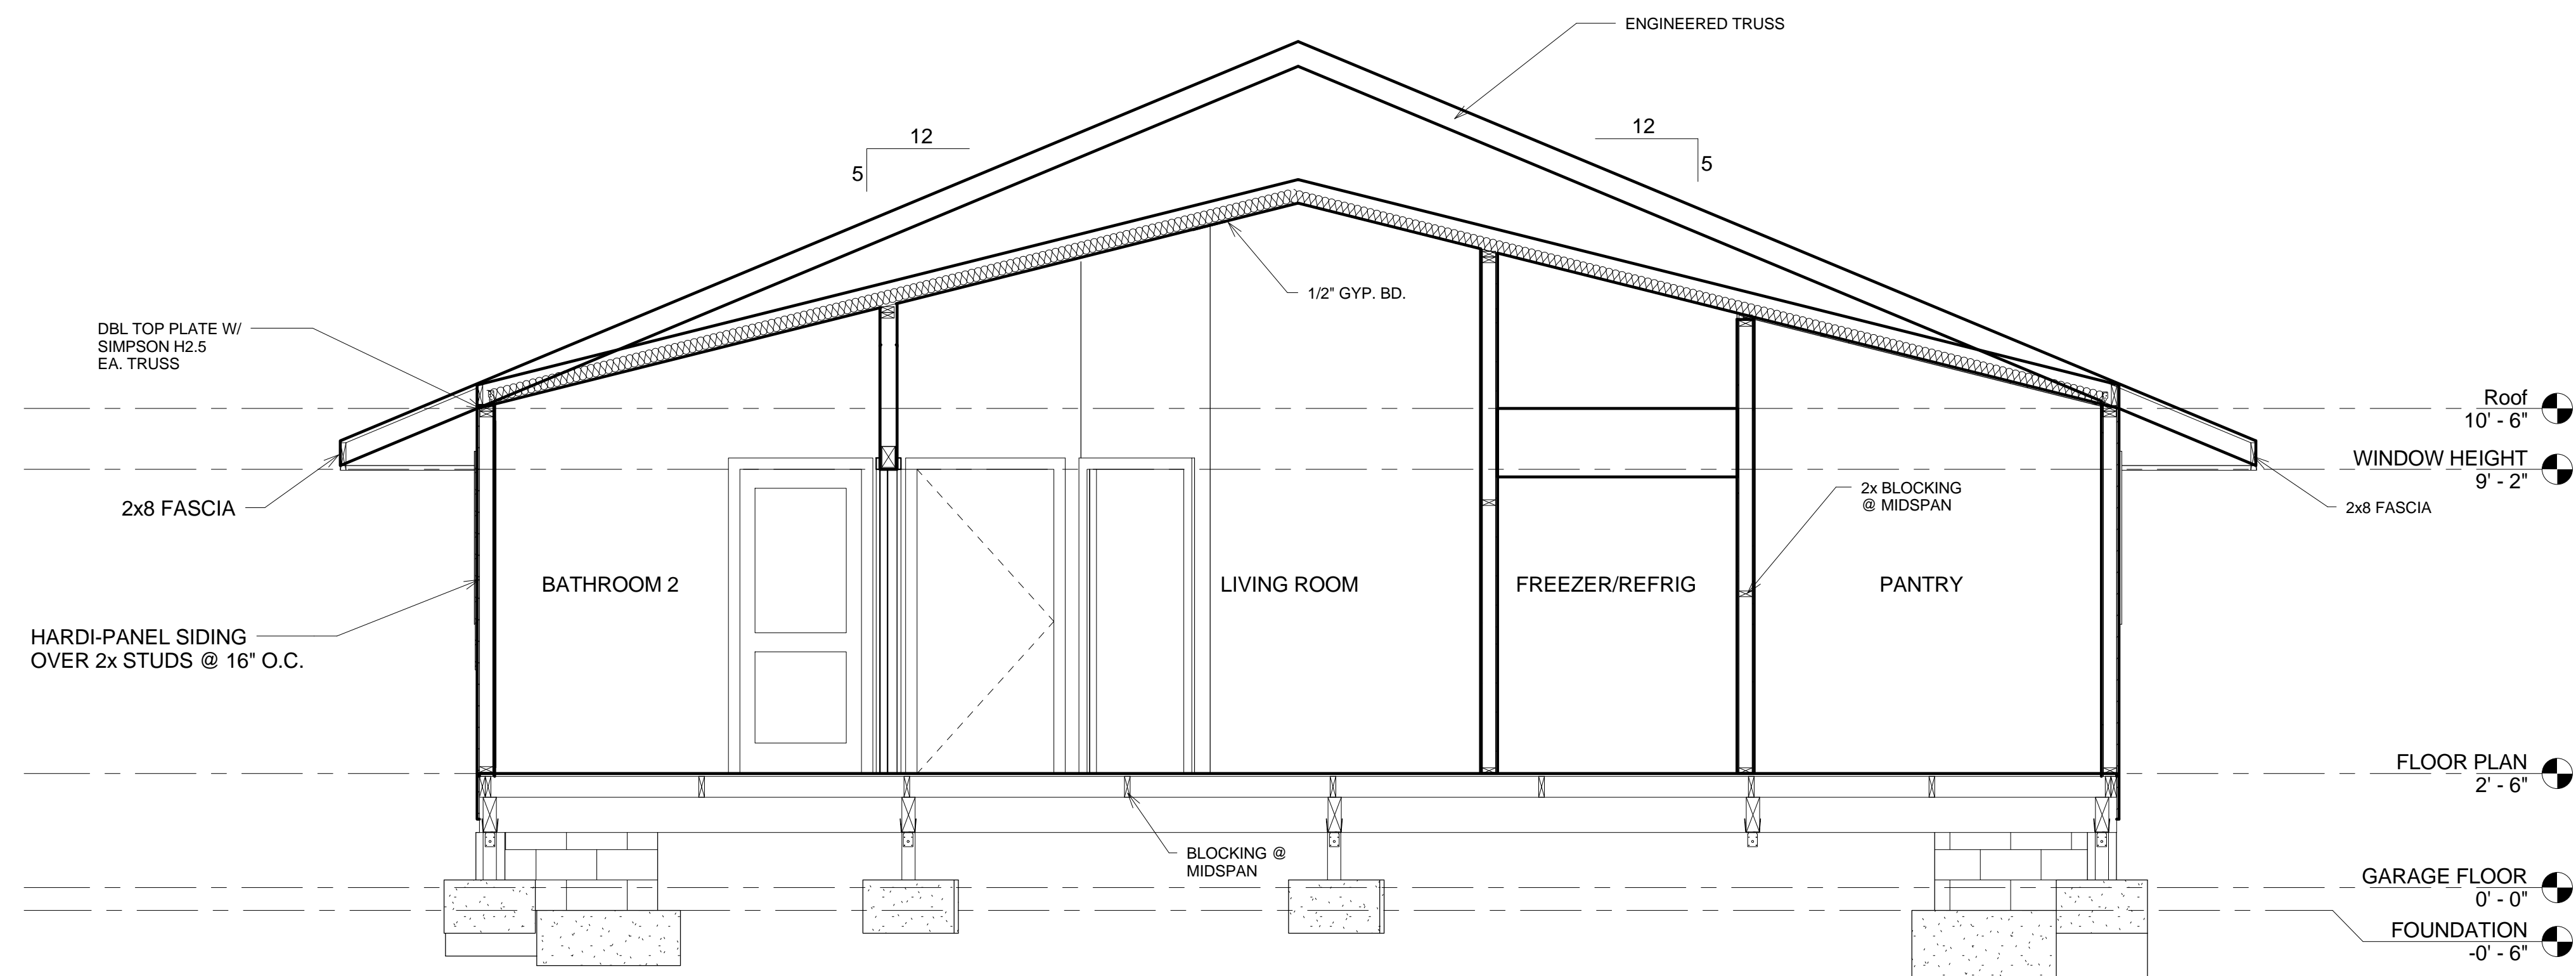

2 BUILDING SECTION 2  
3/8" = 1'-0"

REV. DESCRIPTION DATE

SHEET TITLE: BUILDING SECTIONS

PROJECT NO: 2006016  
DATE: 9/12/06  
DRAWN BY: RLA  
SCALE: 3/8" = 1'-0"  
SHEET NO.:

A3.1

