




1 KITCHEN - A
1/4" = 1'-0"

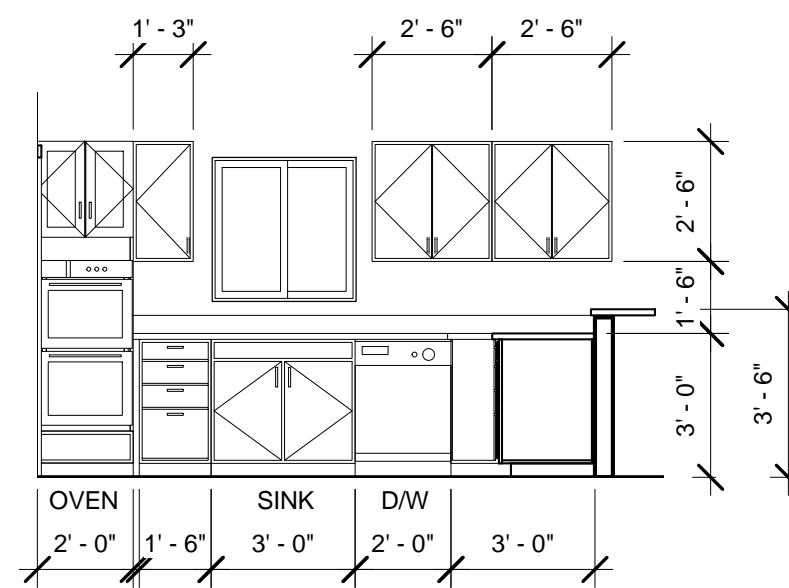


2 KITCHEN - B
1/4" = 1'-0"

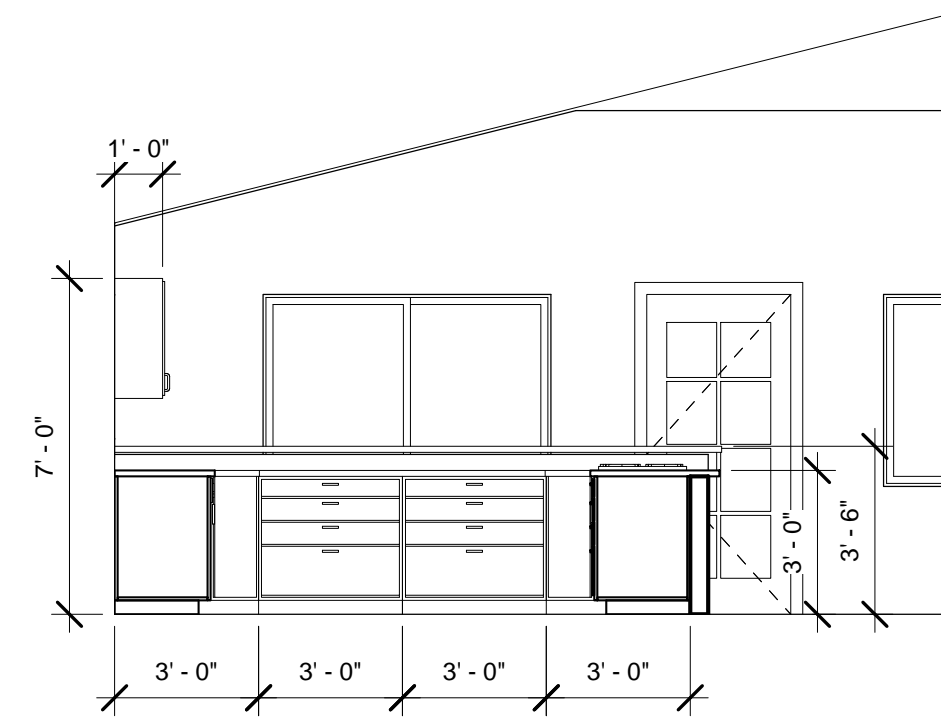


3 KITCHEN - C
1/4" = 1'-0"

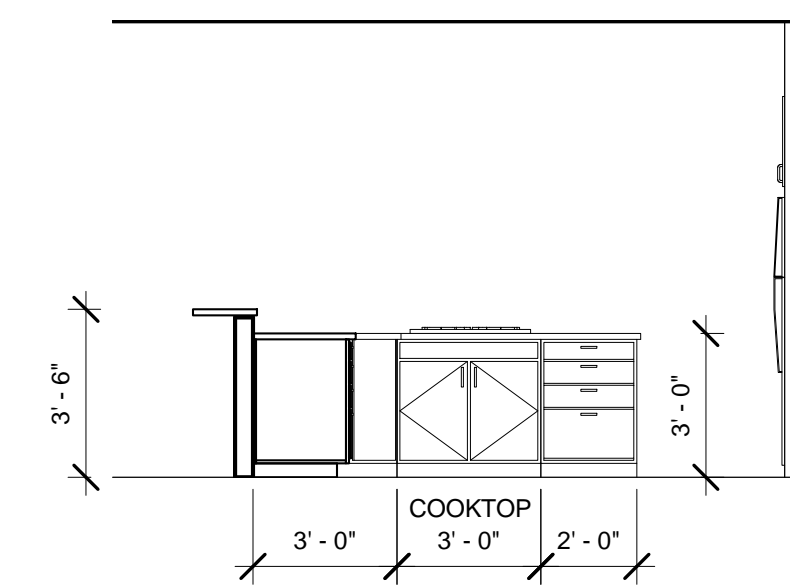


4 KITCHEN - D
1/4" = 1'-0"

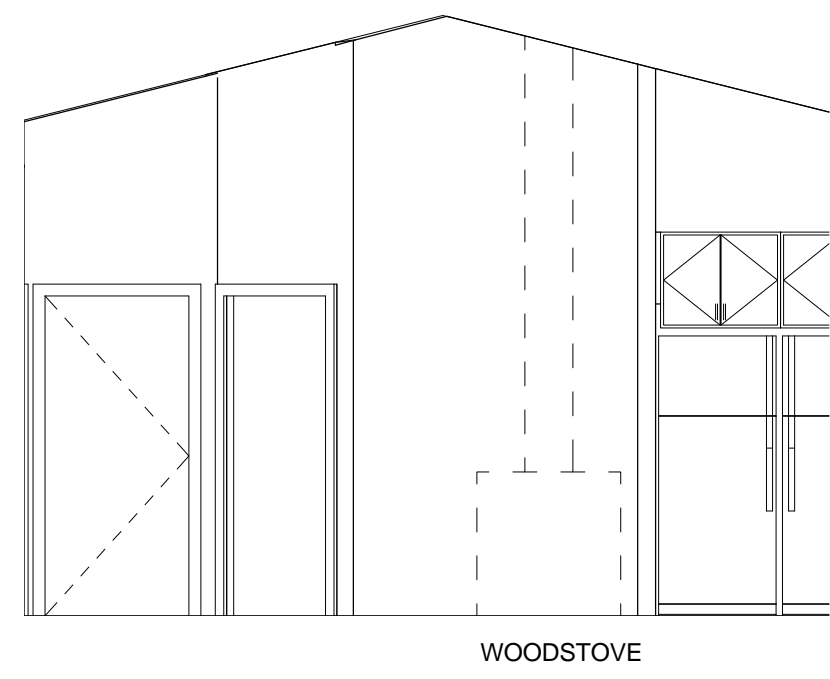


5 LIVING ROOM - A
1/4" = 1'-0"

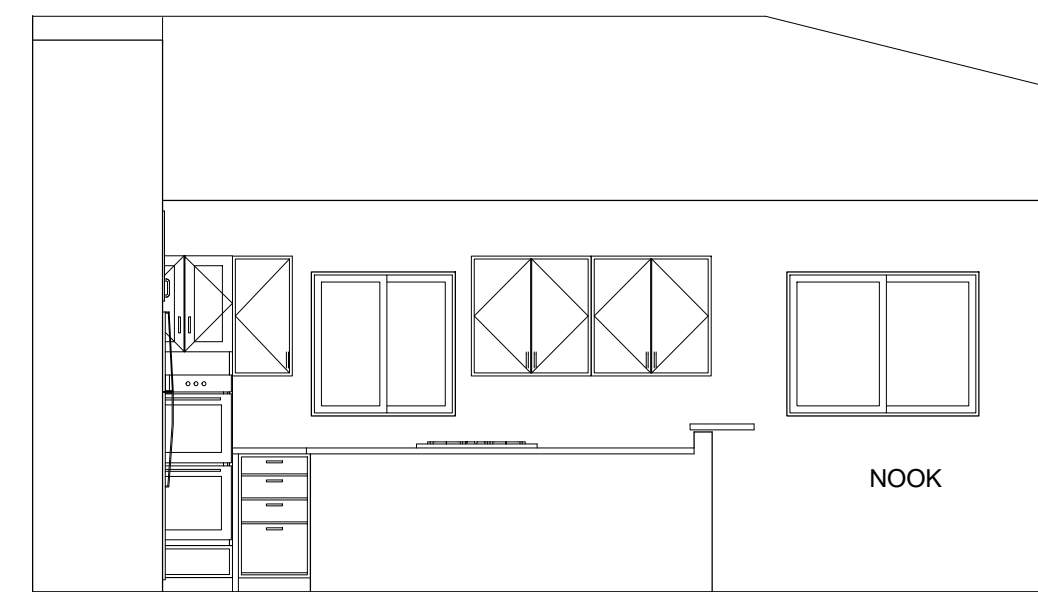


6 LIVING ROOM - B
1/4" = 1'-0"

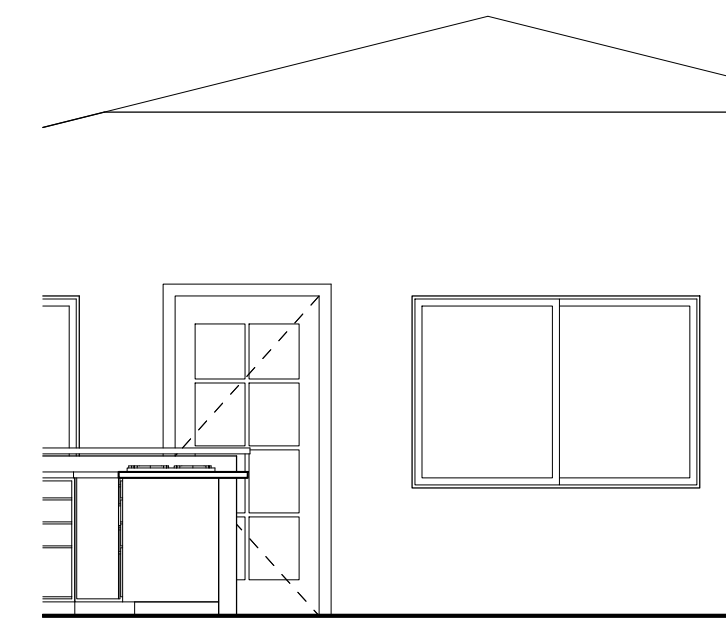


7 LIVING ROOM - C
1/4" = 1'-0"

 


8 LIVING ROOM - D
1/4" = 1'-0"

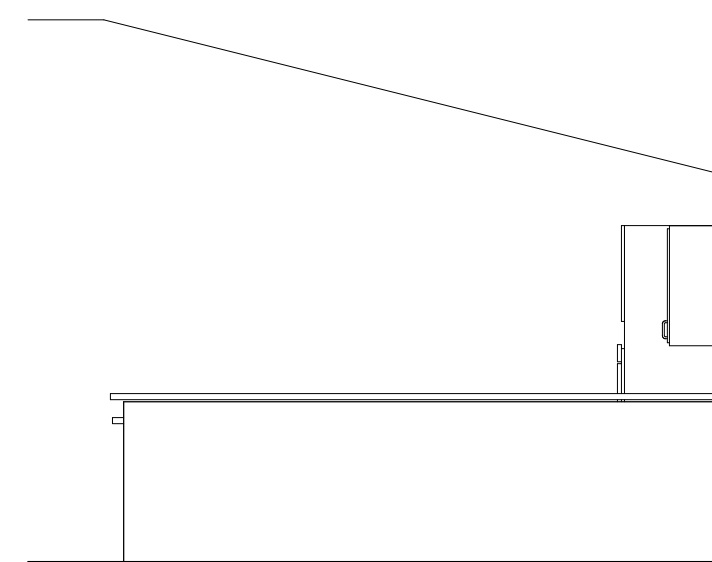


9 NOOK - A
1/4" = 1'-0"

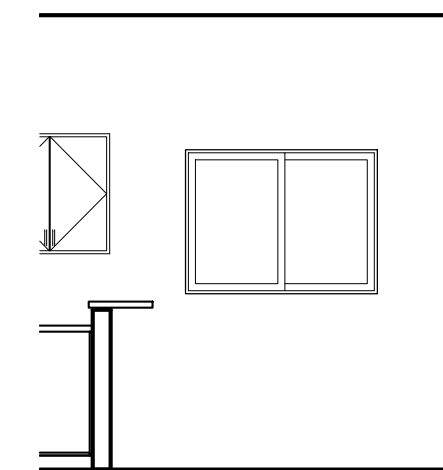


10 NOOK - B
1/4" = 1'-0"

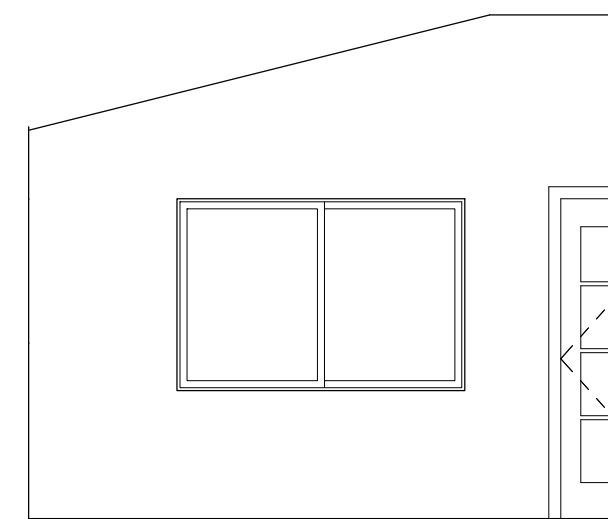


11 NOOK - C
1/4" = 1'-0"

 


12 NOOK - D
1/4" = 1'-0"

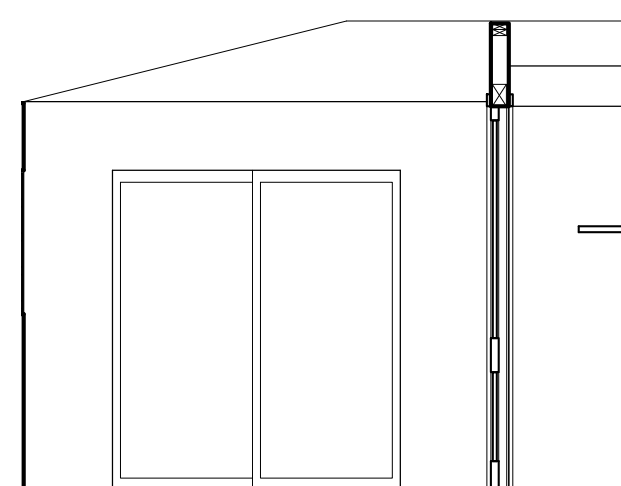


13 BEDROOM #2 - A
1/4" = 1'-0"

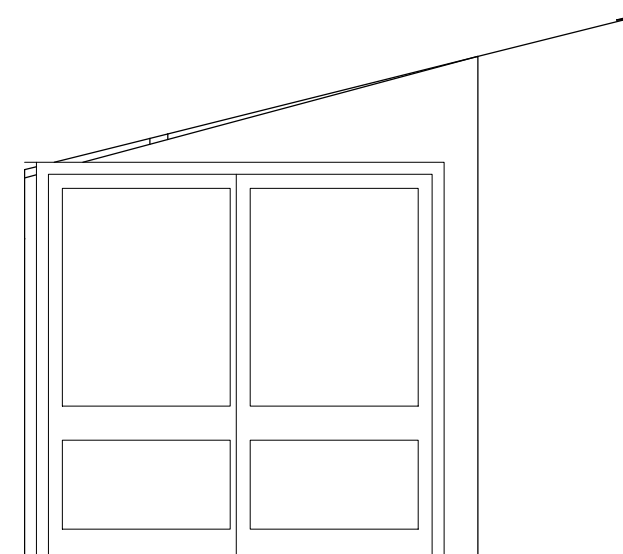

14 BEDROOM #2 - B
1/4" = 1'-0"

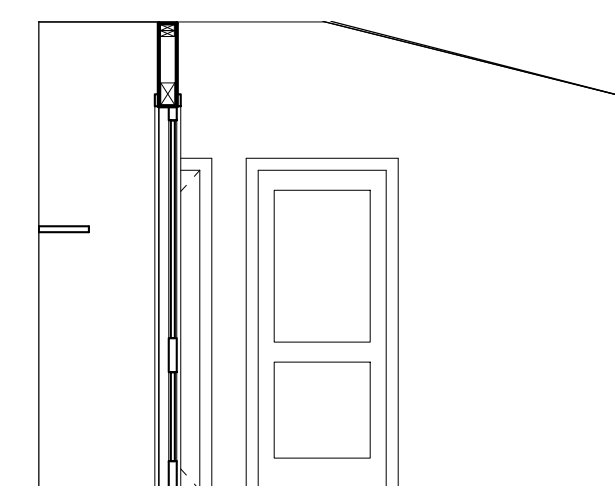

15 BEDROOM #2 - C
1/4" = 1'-0"

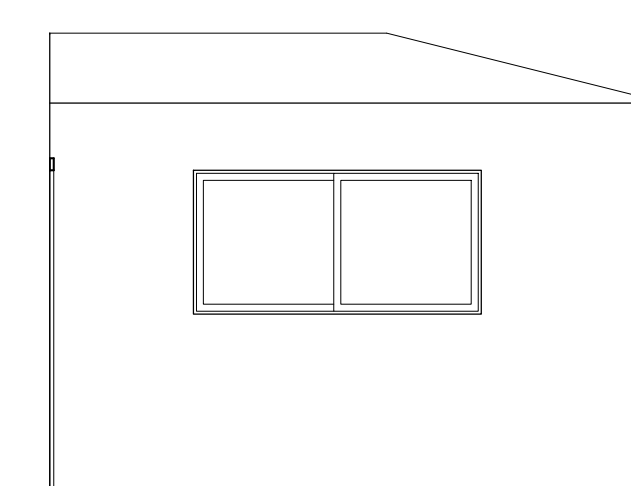


16 BEDROOM #2 - D
1/4" = 1'-0"

DATE
REV.
DESCRIPTION


SHEET TITLE: INTERIOR ELEVATIONS

PROJECT NO: 2006016
DATE: 9/12/06
DRAWN BY: RLA
SCALE: 1/4" = 1'-0"
SHEET NO.:


A4.1

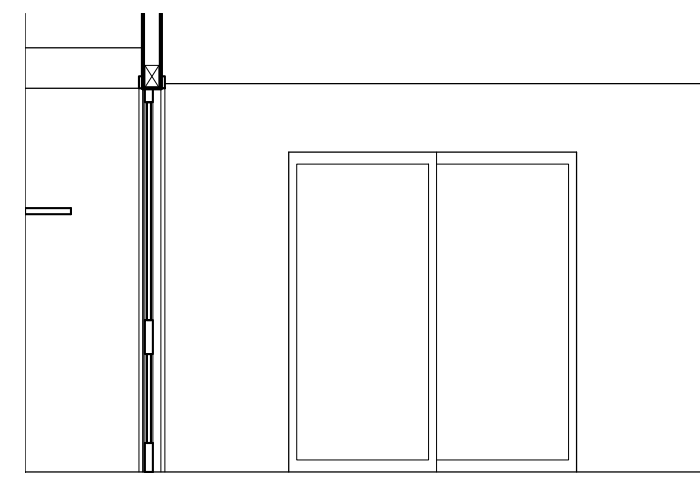


9 MASTER BEDROOM - A
1/4" = 1'-0"

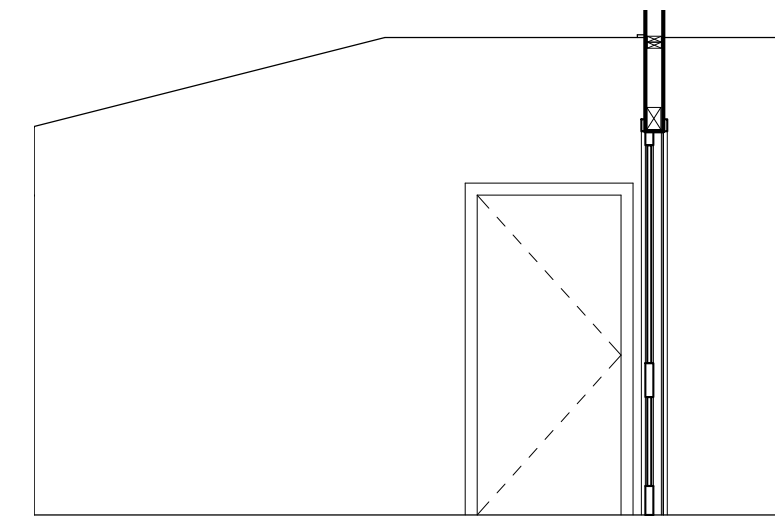


10 MASTER BEDROOM - B
1/4" = 1'-0"

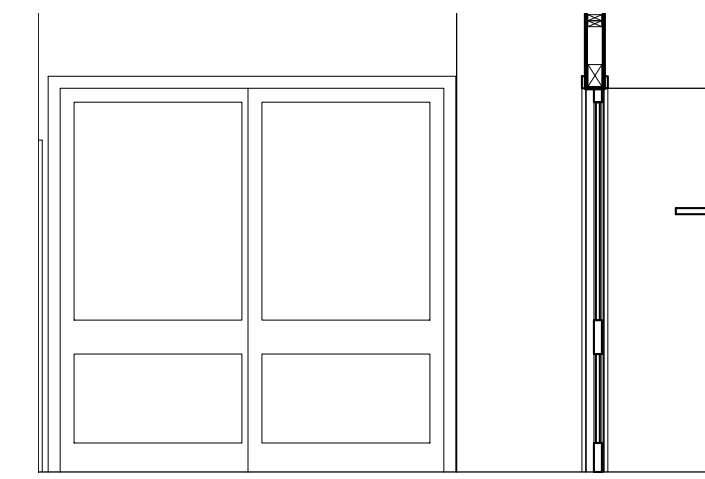


11 MASTER BEDROOM - C
1/4" = 1'-0"

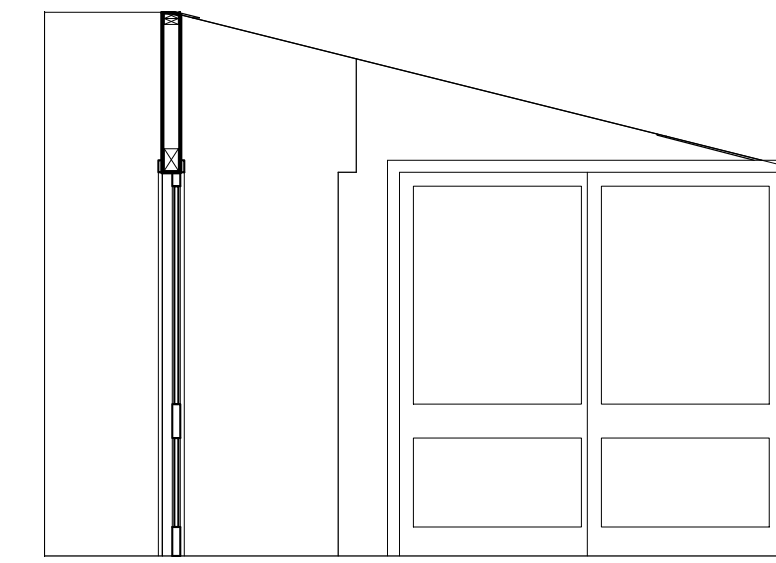


12 MASTER BEDROOM - D
1/4" = 1'-0"

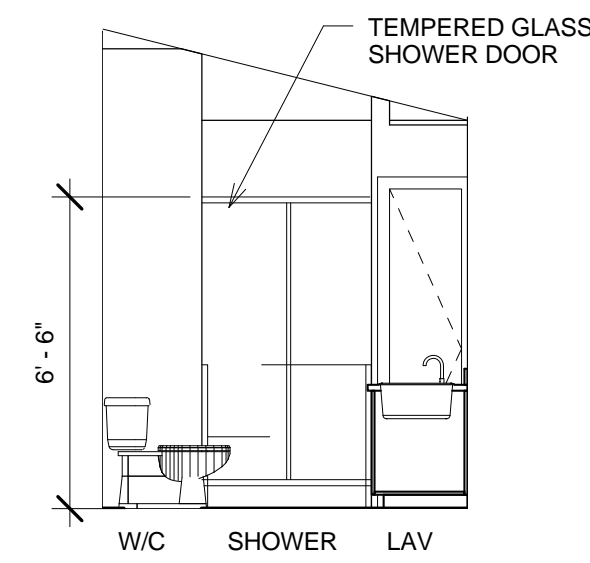


13 MASTER BATH - A
1/4" = 1'-0"

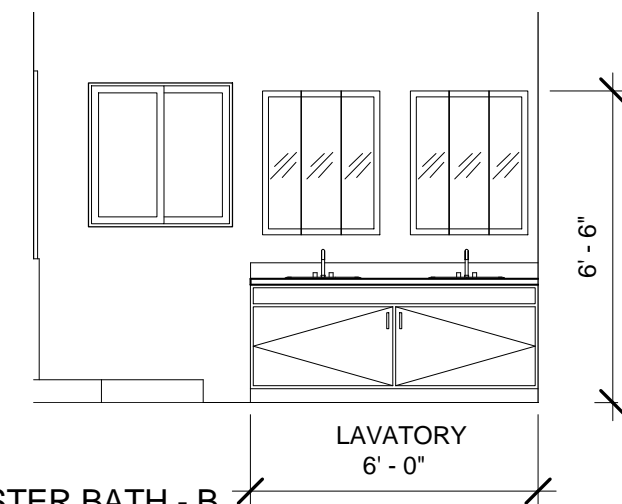


14 MASTER BATH - B
1/4" = 1'-0"

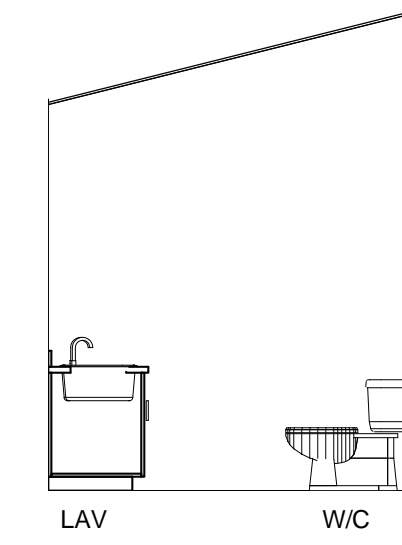

15 MASTER BATH - C
1/4" = 1'-0"

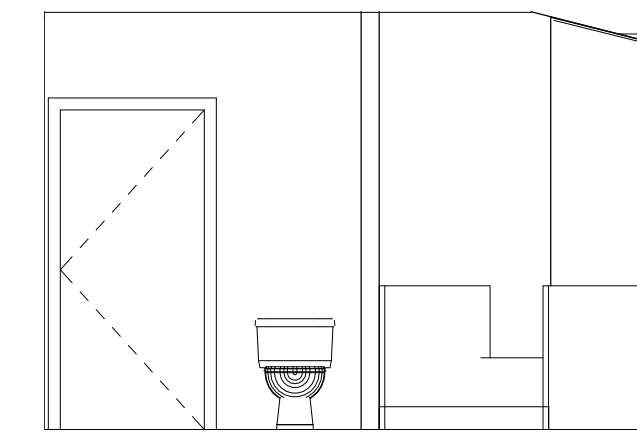


16 MASTER BATH - D
1/4" = 1'-0"

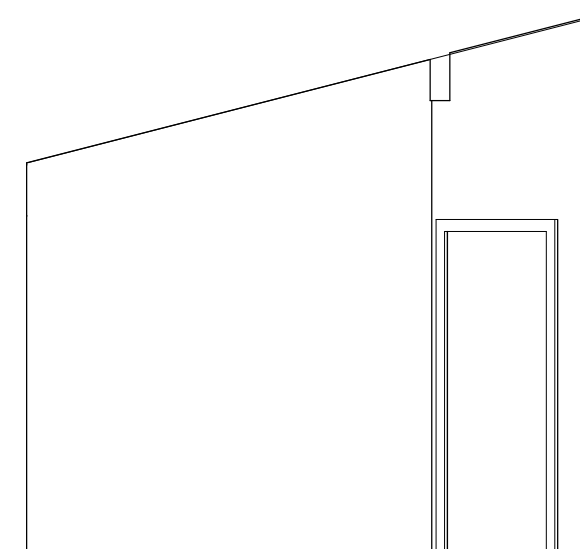


1 BEDROOM #3 - A
1/4" = 1'-0"




2 BEDROOM #3 - B
1/4" = 1'-0"

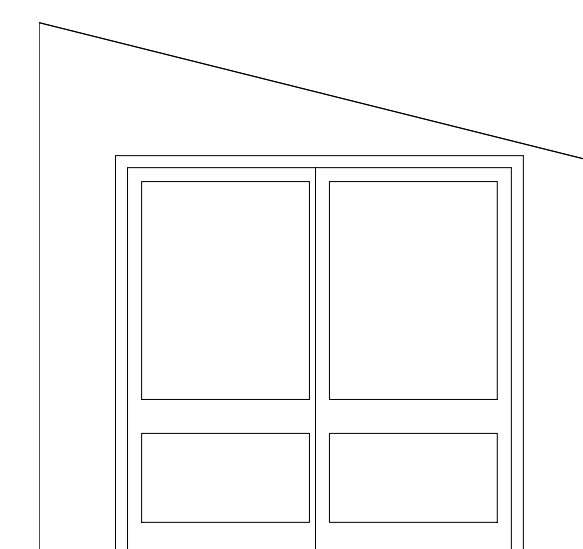


3 BEDROOM #3 - C
1/4" = 1'-0"

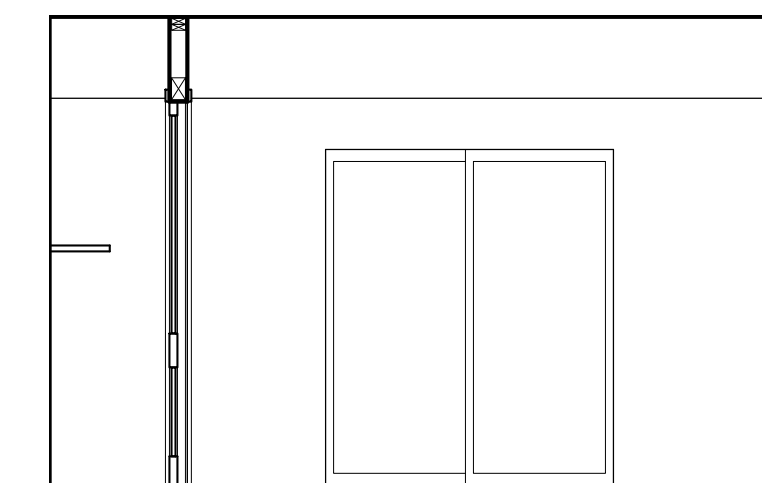


4 BEDROOM #3 - D
1/4" = 1'-0"

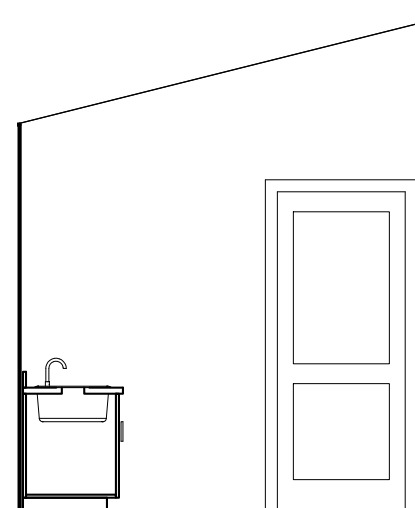


5 BATHROOM #2 - A
1/4" = 1'-0"

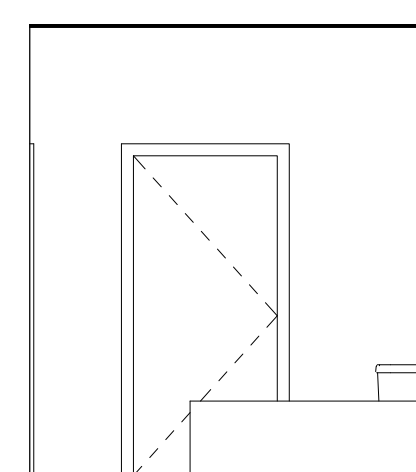

6 BATHROOM #2 - B
1/4" = 1'-0"

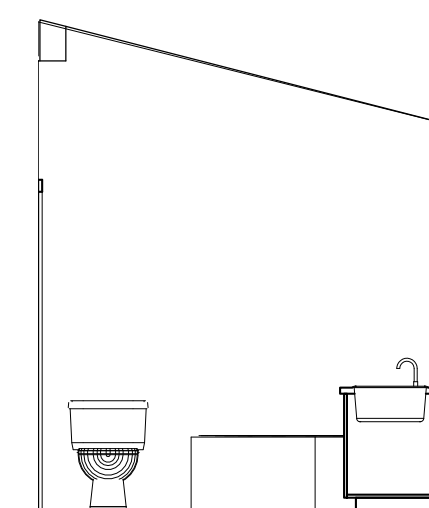

7 BATHROOM #2 - C
1/4" = 1'-0"

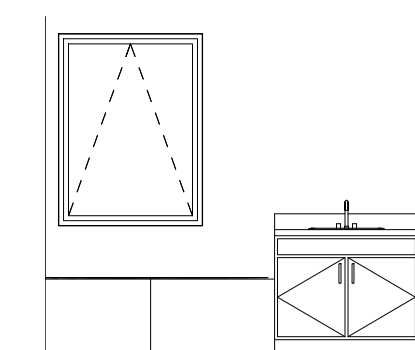


8 BATHROOM #2 - D
1/4" = 1'-0"

REV.	DESCRIPTION	DATE


SHEET TITLE: INTERIOR ELEVATIONS

PROJECT NO: 2006016
DATE: 9/12/06
DRAWN BY: Author
SCALE: 1/4" = 1'-0"
SHEET NO.:

A4.2

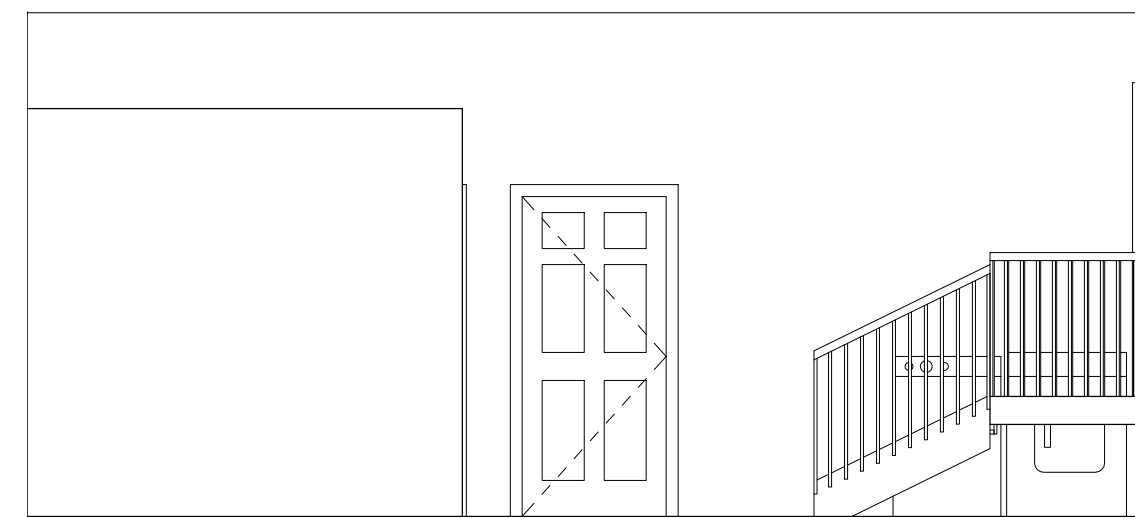


① GARAGE - A
1/4" = 1'-0"

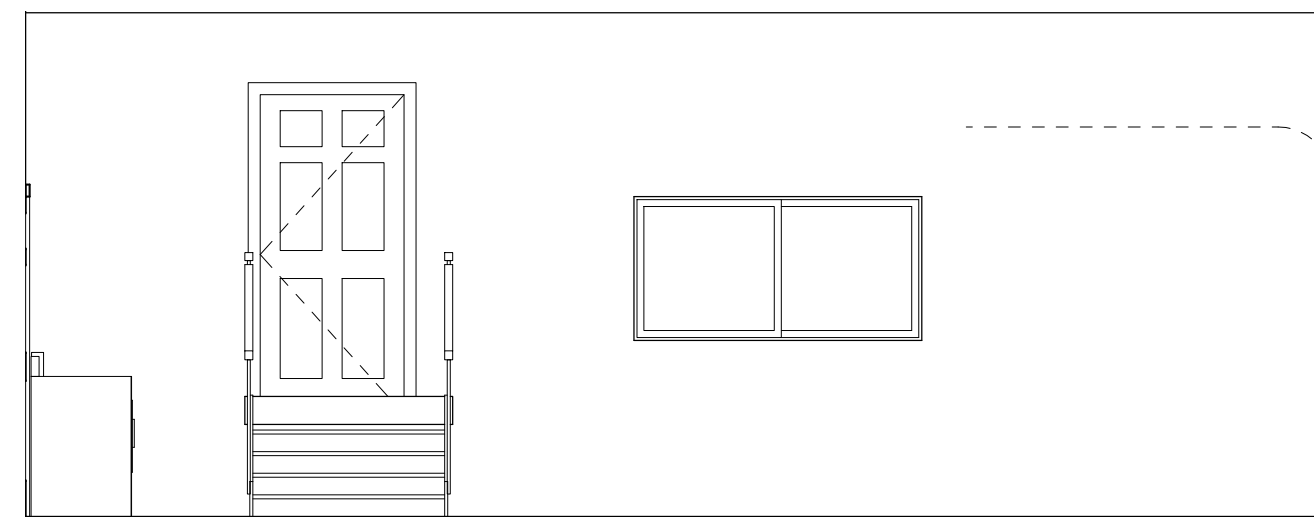


② GARAGE - B
1/4" = 1'-0"




③ GARAGE - C
1/4" = 1'-0"

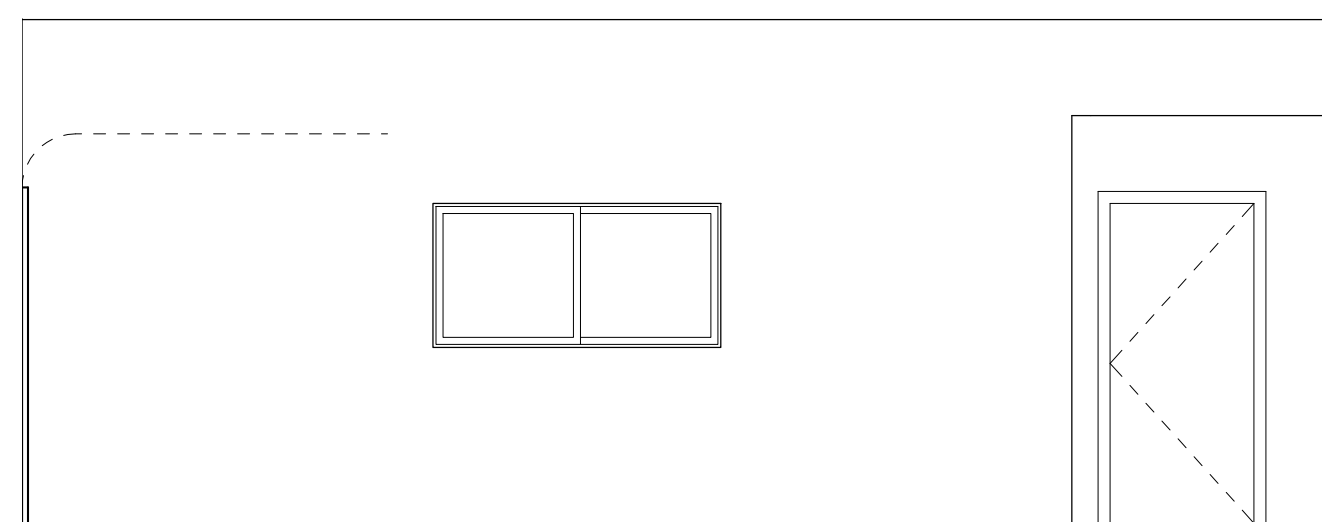


④ GARAGE - D
1/4" = 1'-0"

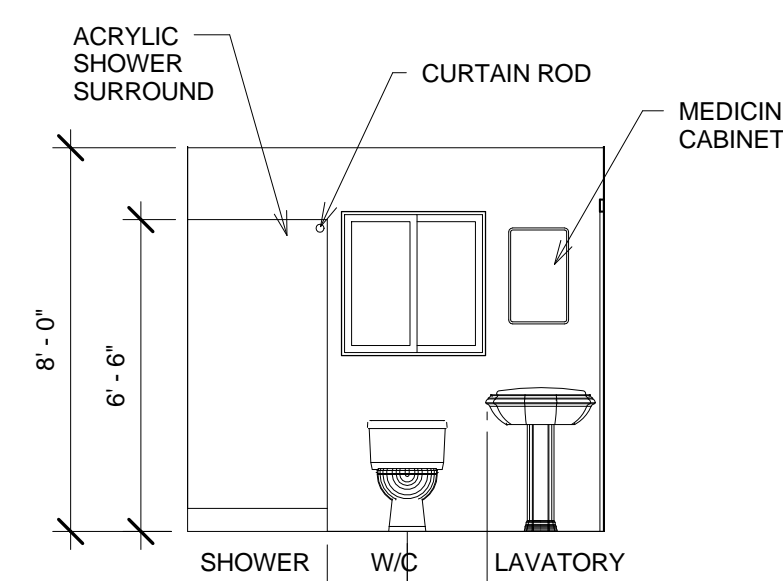


⑤ BATHROOM #3 - A
1/4" = 1'-0"

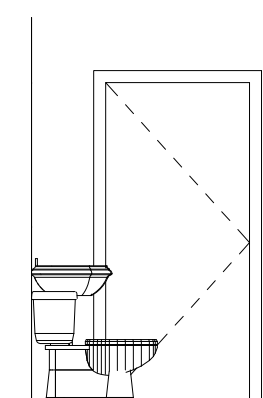

⑥ BATHROOM #3 - B
1/4" = 1'-0"

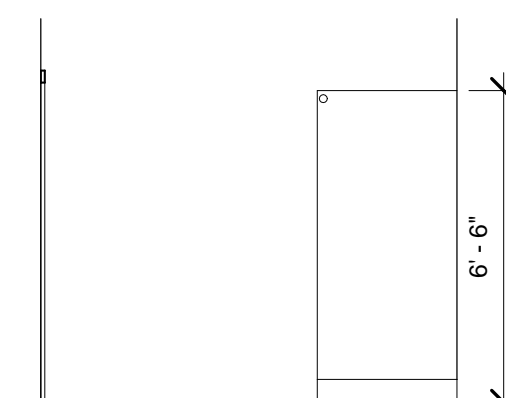

⑦ BATHROOM #3 - C
1/4" = 1'-0"

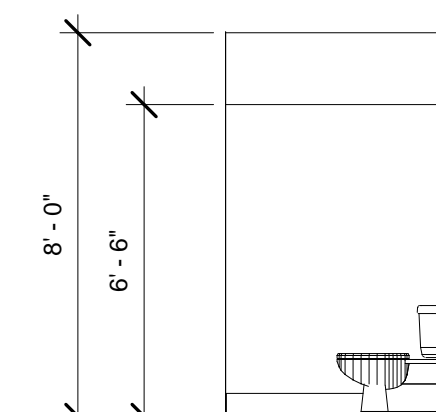

⑧ BATHROOM #3 - D
1/4" = 1'-0"

SHEET TITLE: INTERIOR ELEVATIONS

REV.	DESCRIPTION	DATE

PROJECT NO: 2006016
DATE: 9/12/06
DRAWN BY: Author
SCALE: 1/4" = 1'-0"
SHEET NO.: