



Exterior View

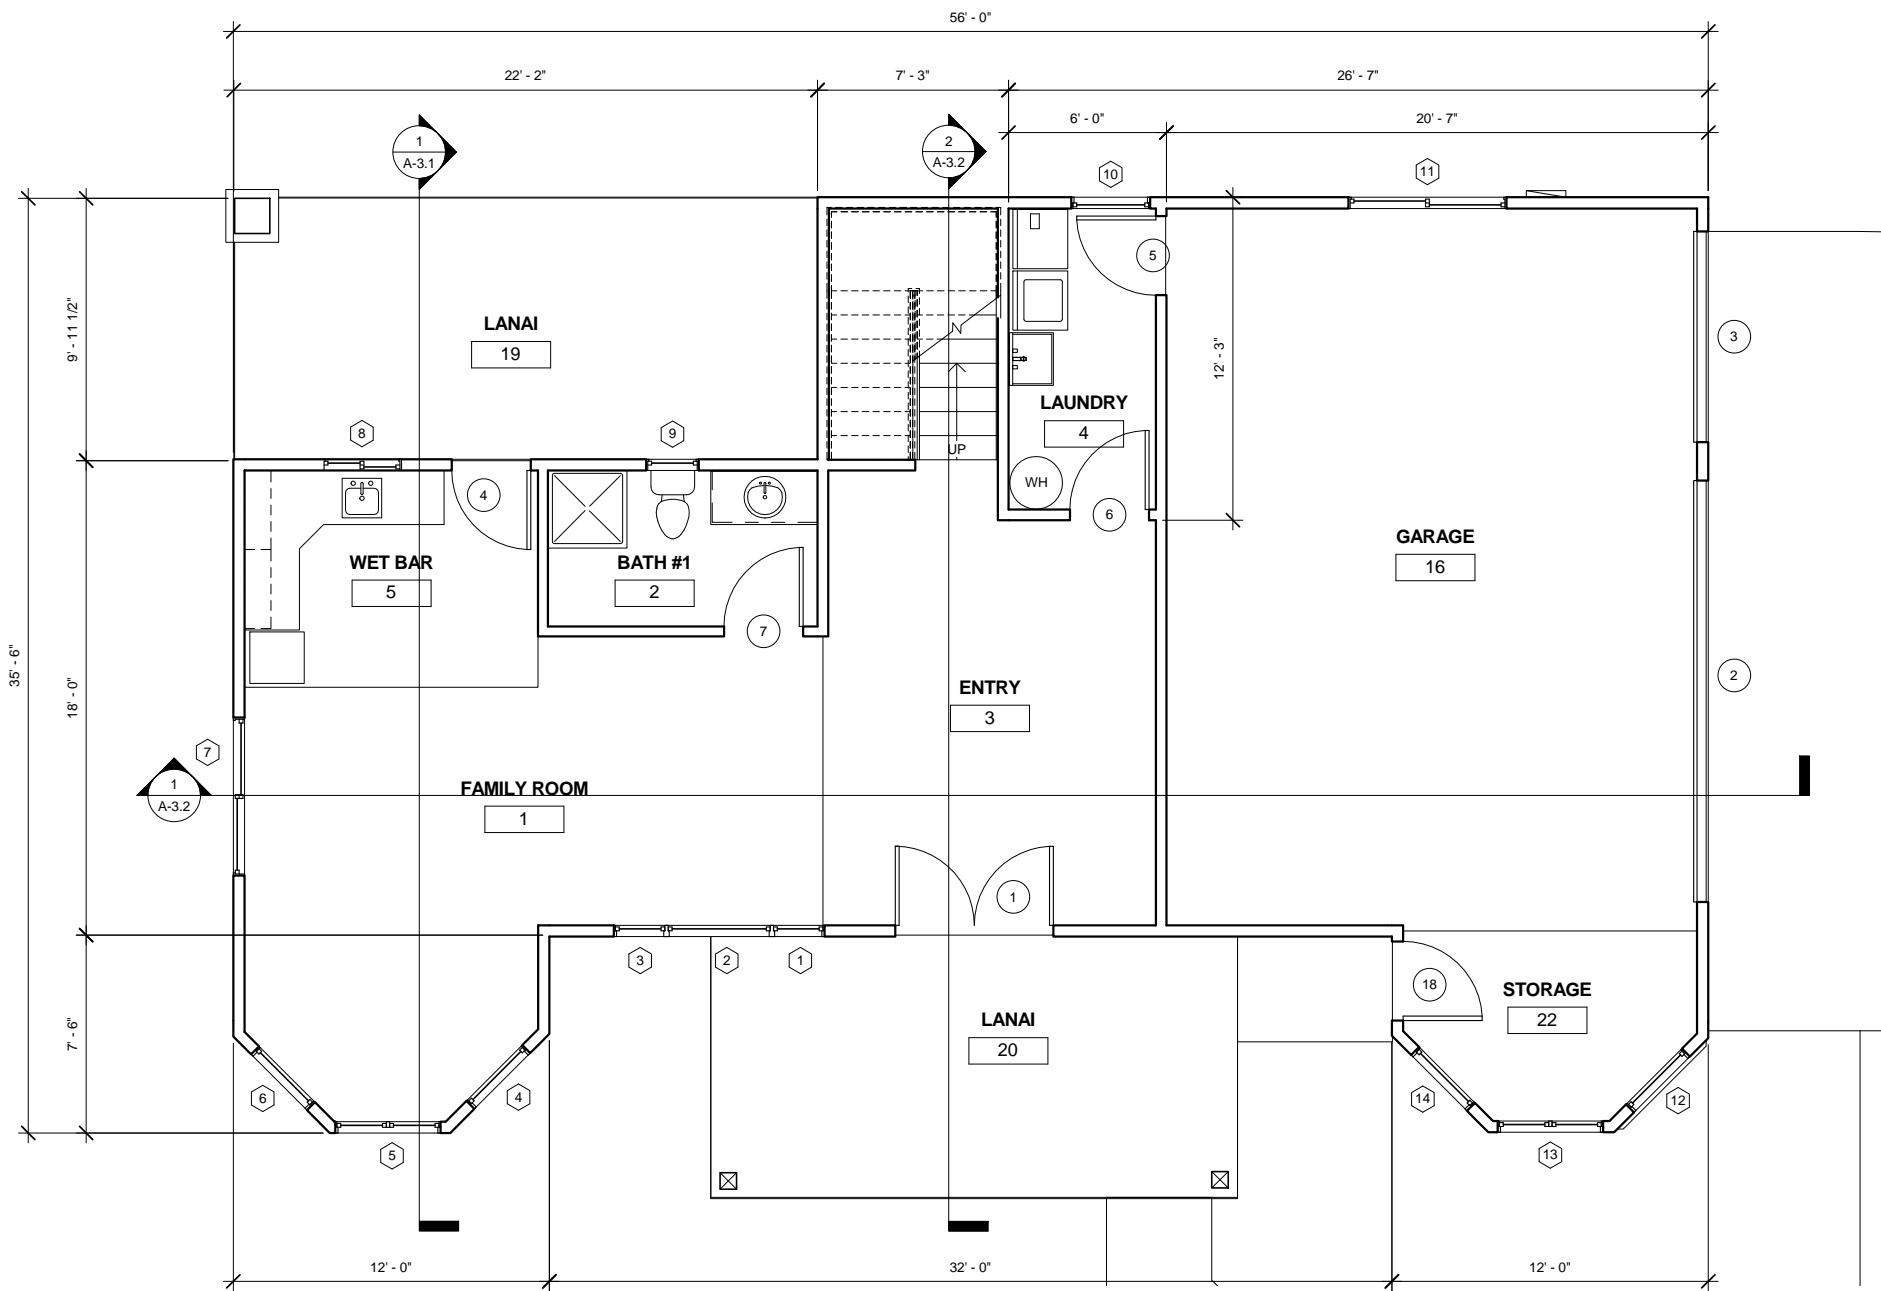

First Floor

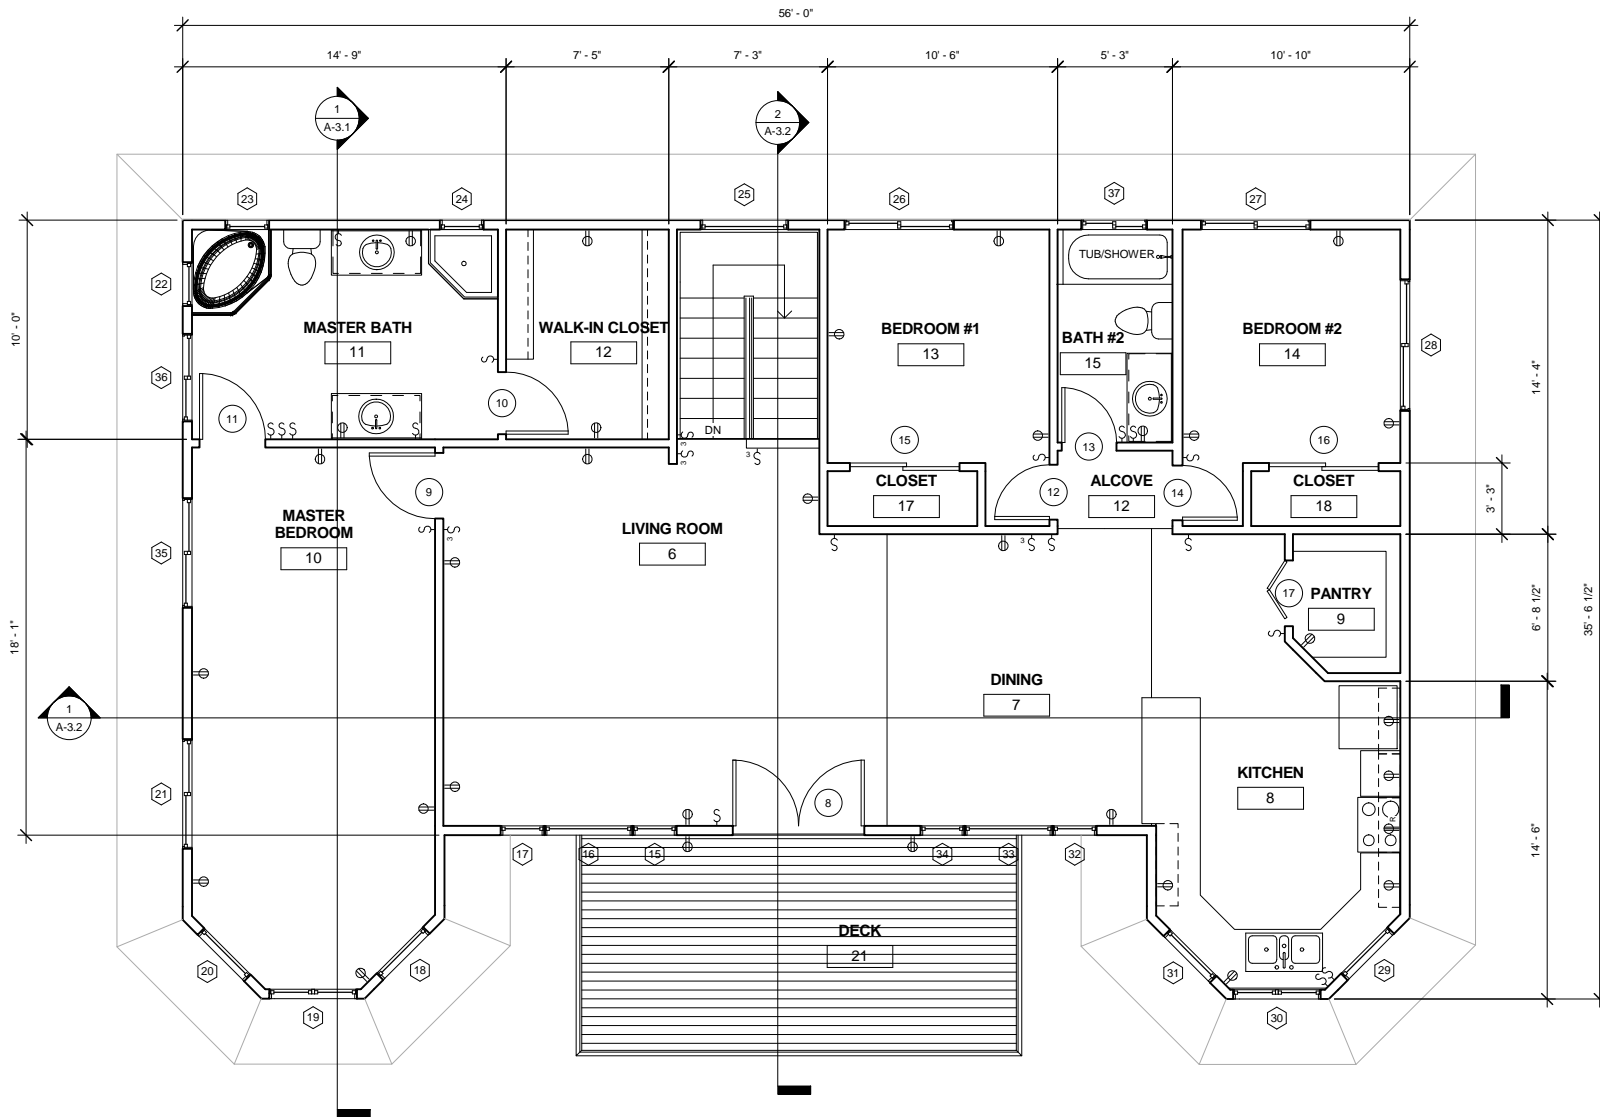

Second Floor